



# FUTURE EXTENSION

# FUTURE EXTENSION

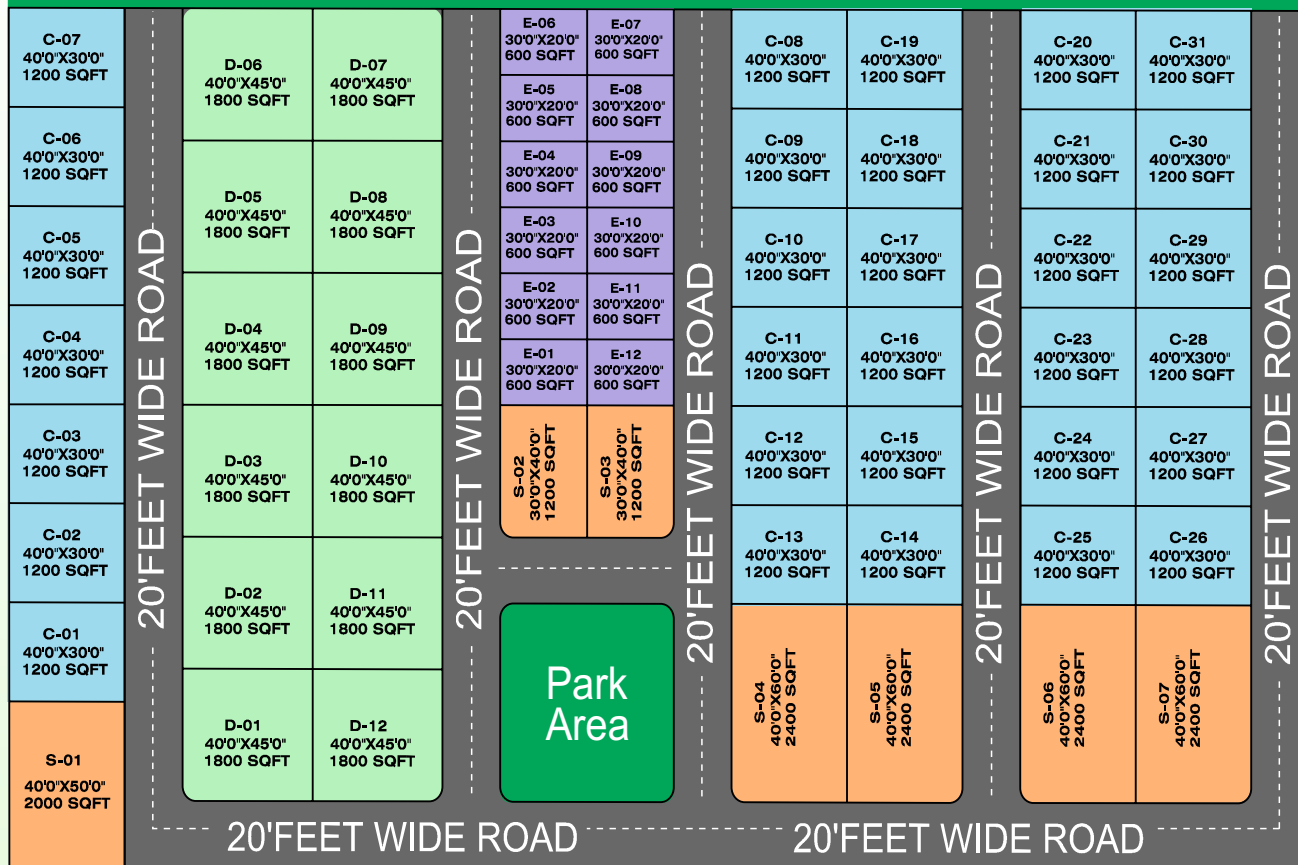


## PLOT DETAILS

S. No.	PLOT TYPE	PLOT COLOR	PLOT SIZE	PLOT AREA SQ. FT.	PLOT UNIT
01	A		28'0"X25'0"	700 Sq.Ft.	16
02	B		35'0"X30'0"	1050 Sq.Ft.	11
03	C		40'0"X30'0"	1200 Sq.Ft.	44
04	D		45'0"X40'0"	1800 Sq.Ft.	12
05	E		30'0"X20'0"	600 Sq.Ft.	12
06	S		SPECIAL SIZE PLOTS		20

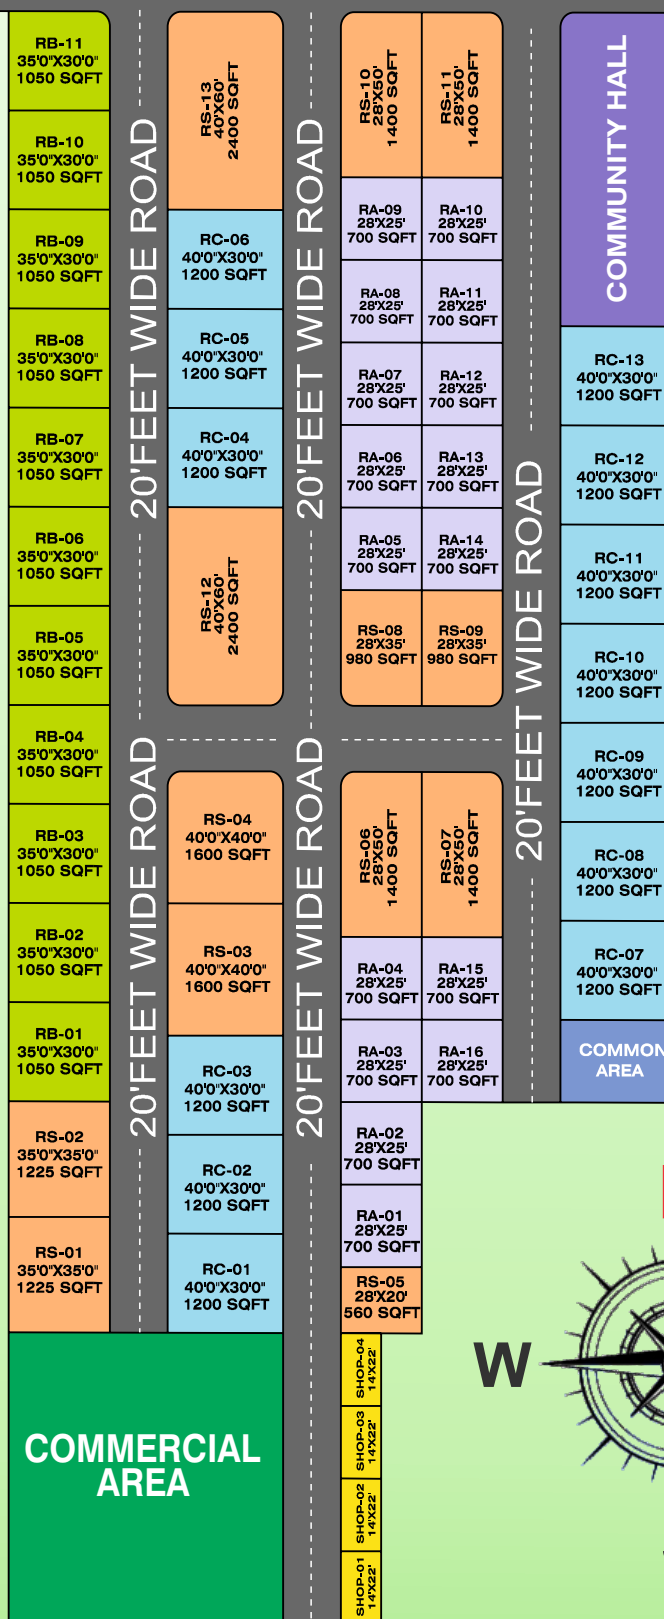

# FUTURE EXTENSION

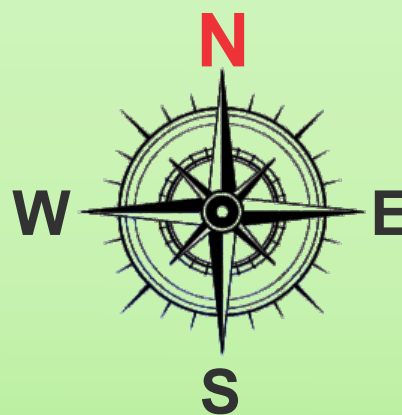

20' FEET WIDE ROAD



NH -131G

HOSPITAL

6 LANE RING ROAD

NH -131G

# KALYAAN CITY

